



# Rysunek szalunkowo -zbrojeniowy

## skala 1:20

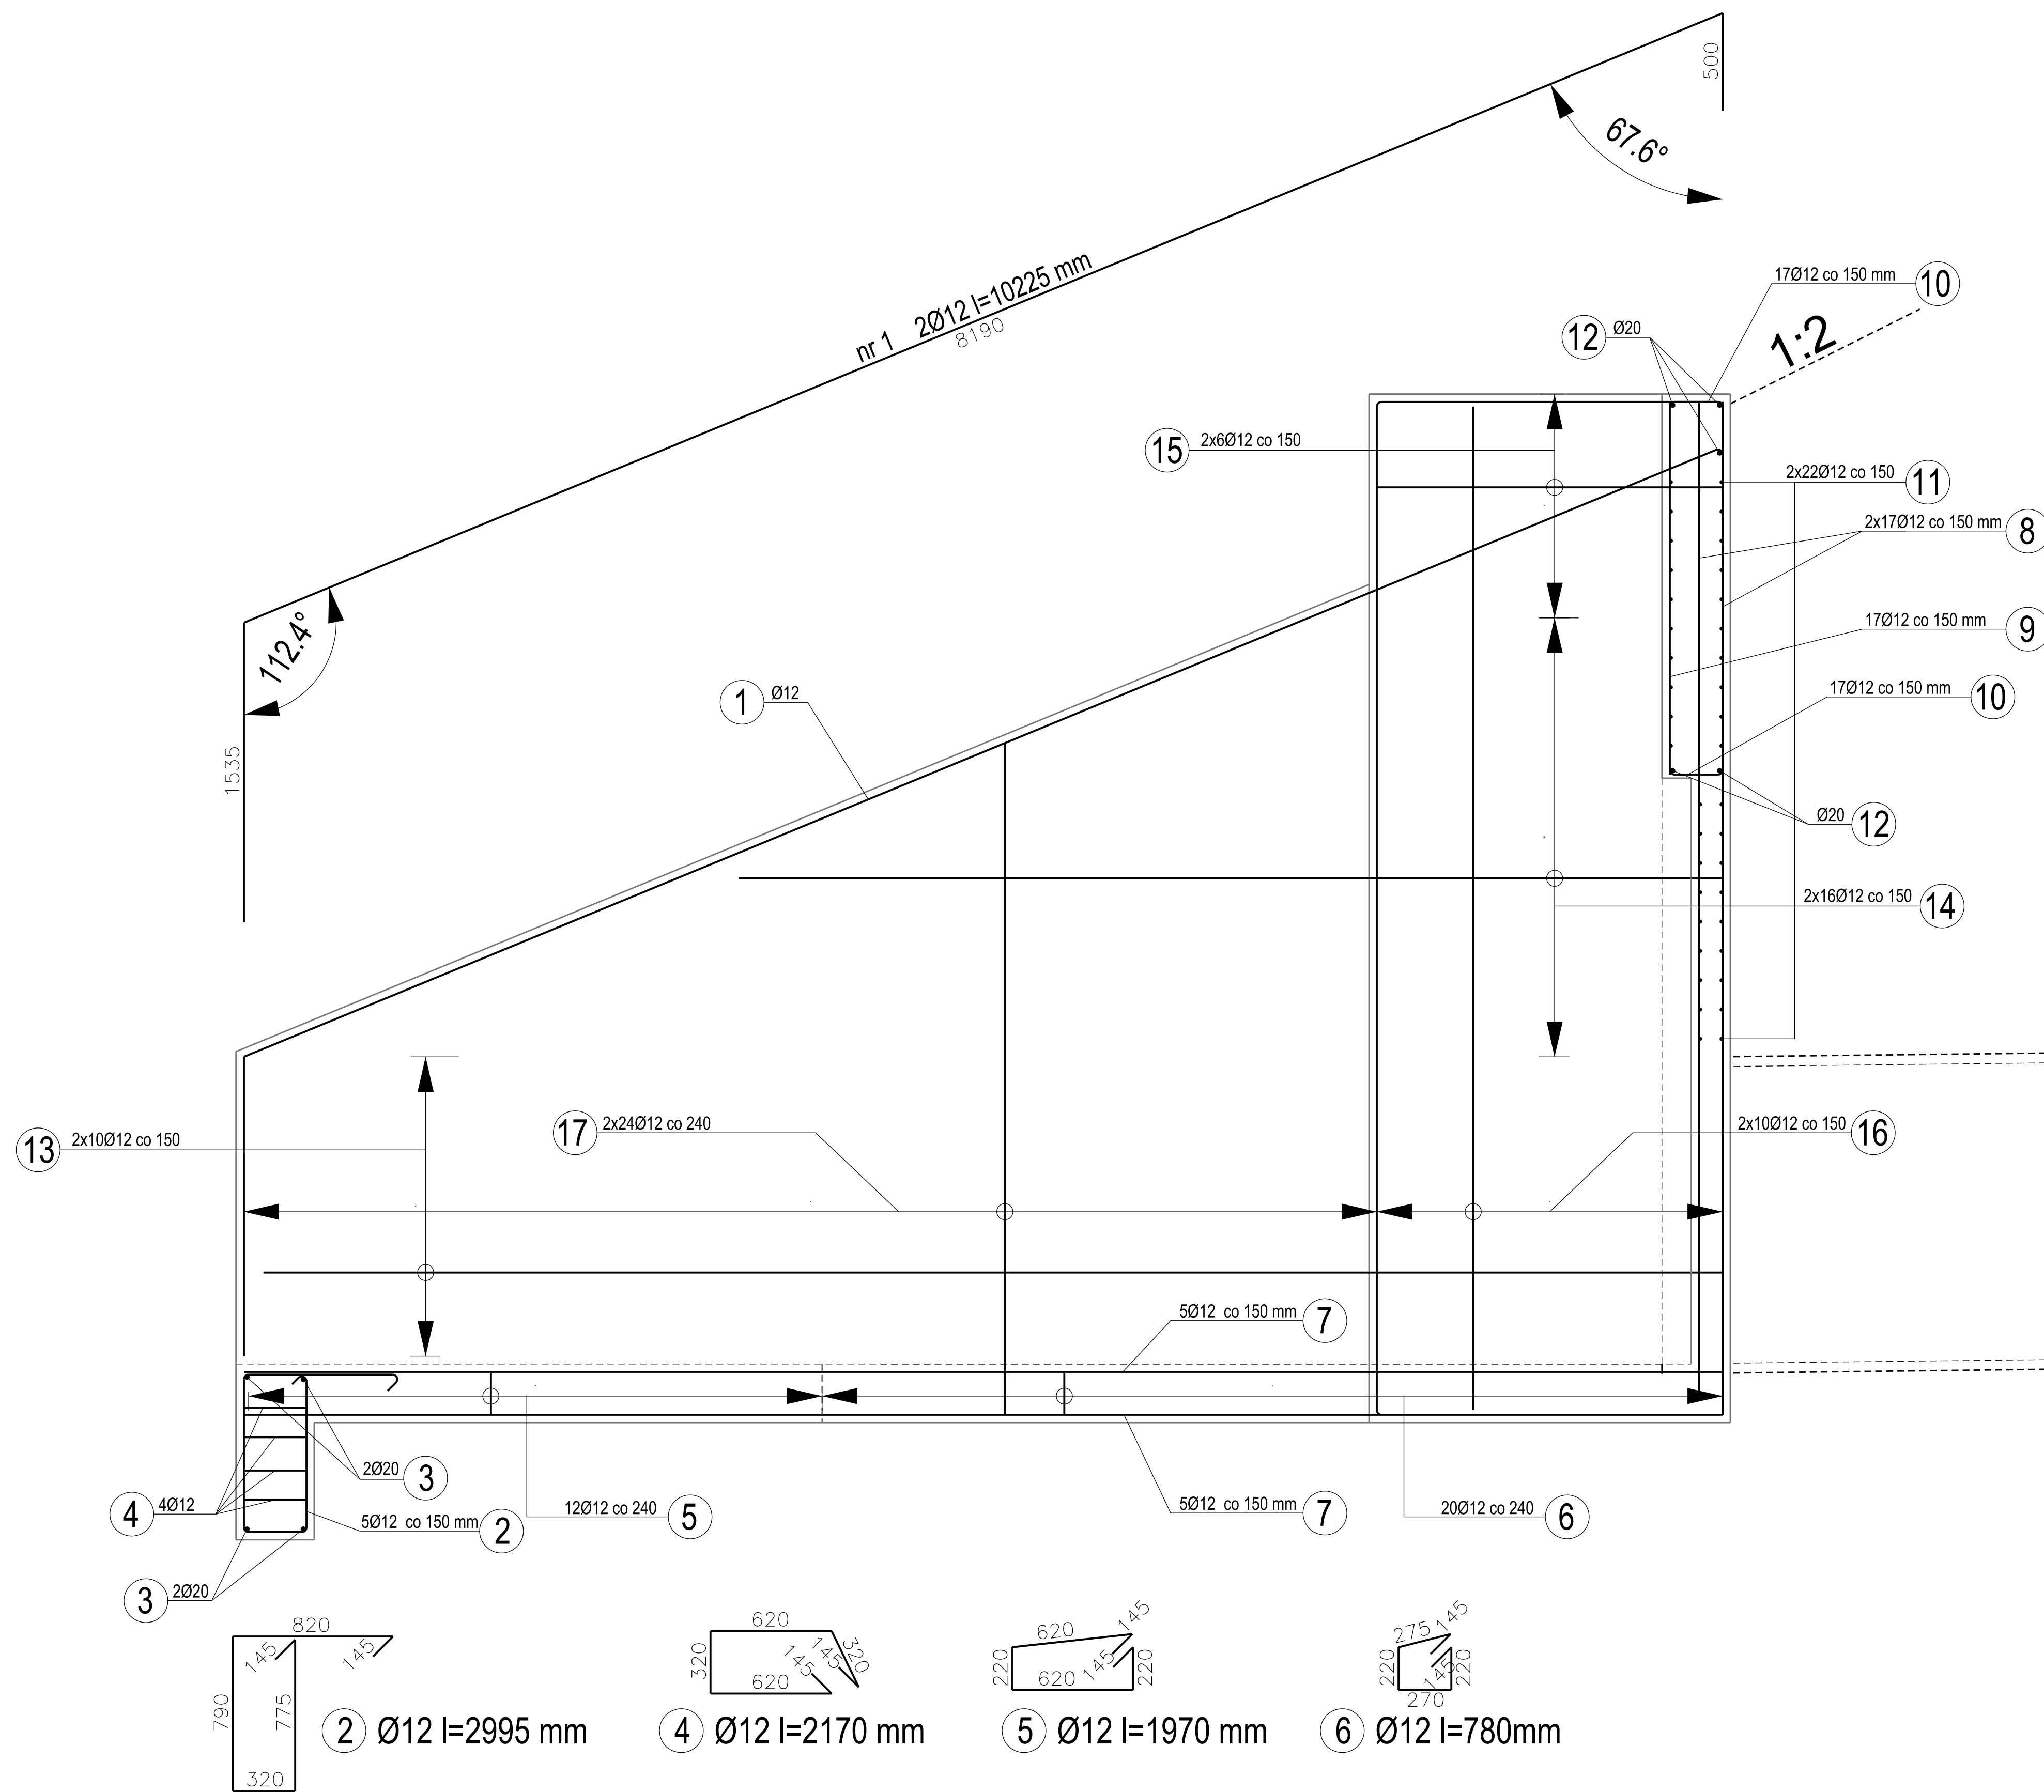

10  $\varnothing 12$  l=1470mm

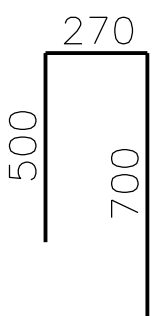

WYKAZ ZBROJENIA						
Nr pręta	Średnica	Długość	Ilość	Długość ogólna [m]		Uwagi
	[mm]	[mm]	[szt]	$\varnothing 12$	$\varnothing 20$	
1	12	10225	4	40,90	-	
2	12	2995	10	29,95	-	
3	20	600	8	-	4,80	
4	12	2170	8	17,36	-	
5	12	1970	24	47,28	-	
6	12	780	40	31,20	-	
7	12	7570	20	151,40	-	
8	12	5110	34	173,74	-	
9	12	1925	17	32,73	-	
10	12	1470	34	49,98	-	
11	12	2520	44	110,88	-	
12	20	2520	5	-	12,60	
13	12	7470	40	298,80	-	
14	12	4620	64	295,68	-	L średnie
15	12	1770	24	42,48	-	
16	12	5140	24	123,36	-	
17	12	2875	96	276	-	L średnie
Długość łączna wg średnic [m]				1722	18	
Masa jednostkowa [kg/m]				0,888	2,466	
Masa łączna wg średnic [kg]				1516	43	
Masa całkowita [kg]				1601		

Beton: B30 (C25/30)  
Stal zbroj.: B500SP